


E-01

E-04

E-02

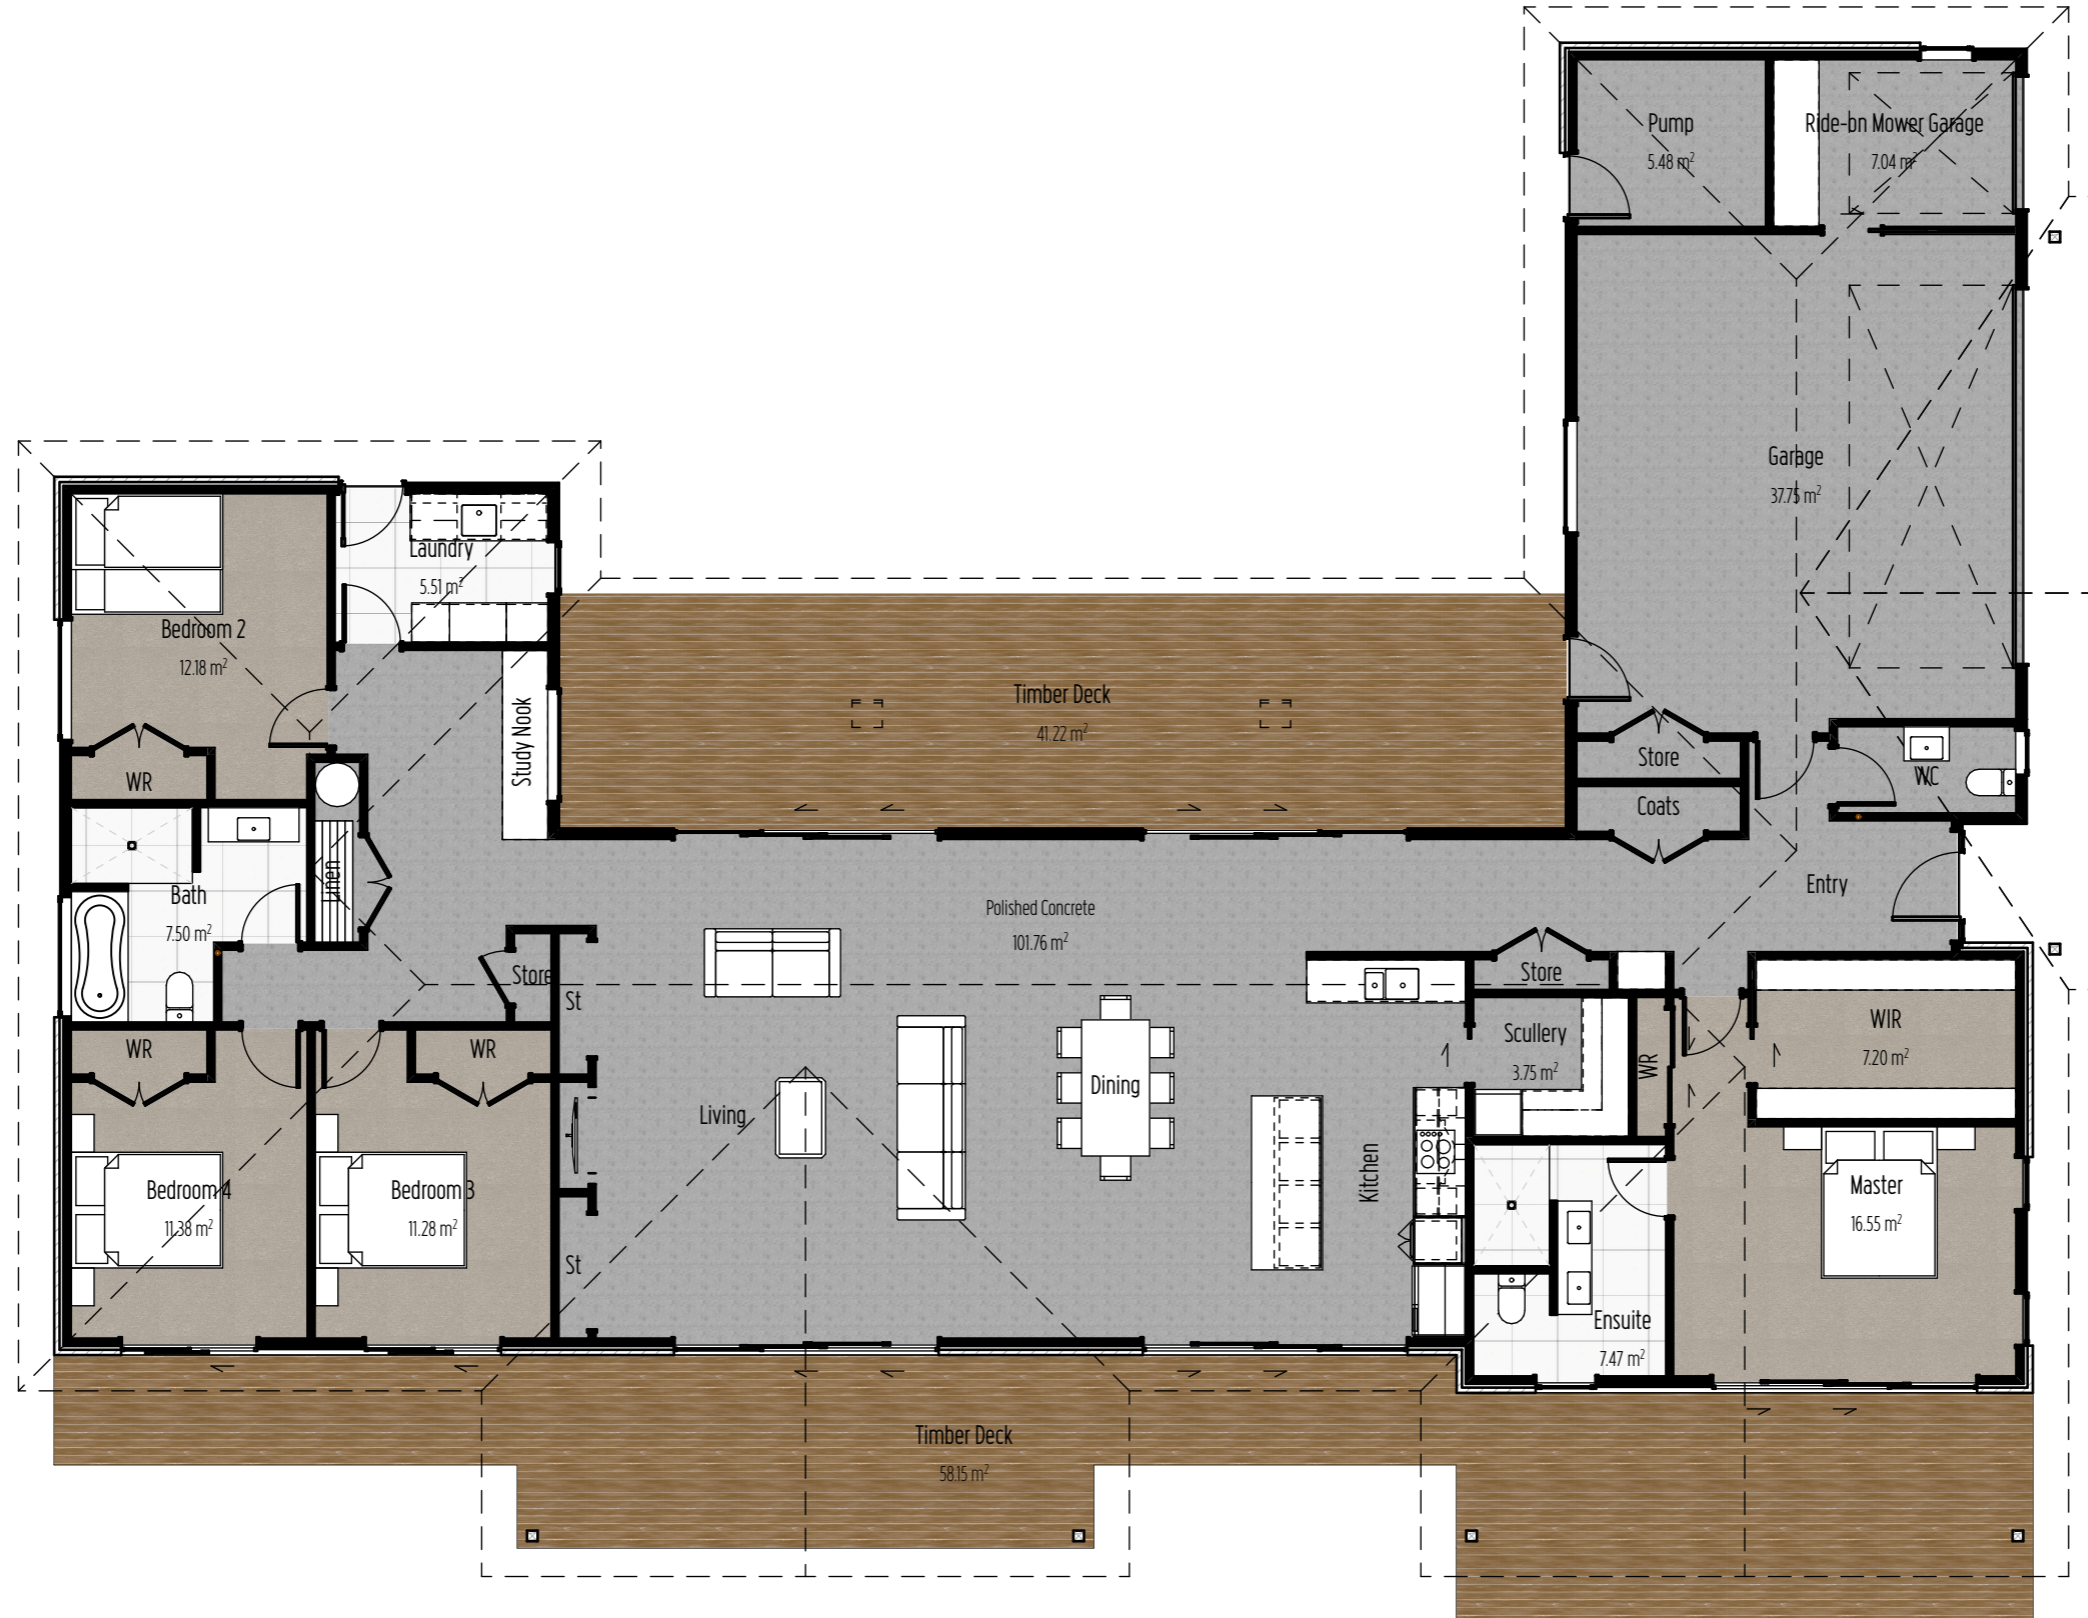

Ground Floor Area over Framing
269.69 m²

E-03


COASTAL HOMES

Project Title


Kendall

Sheet Title

Floor Plan

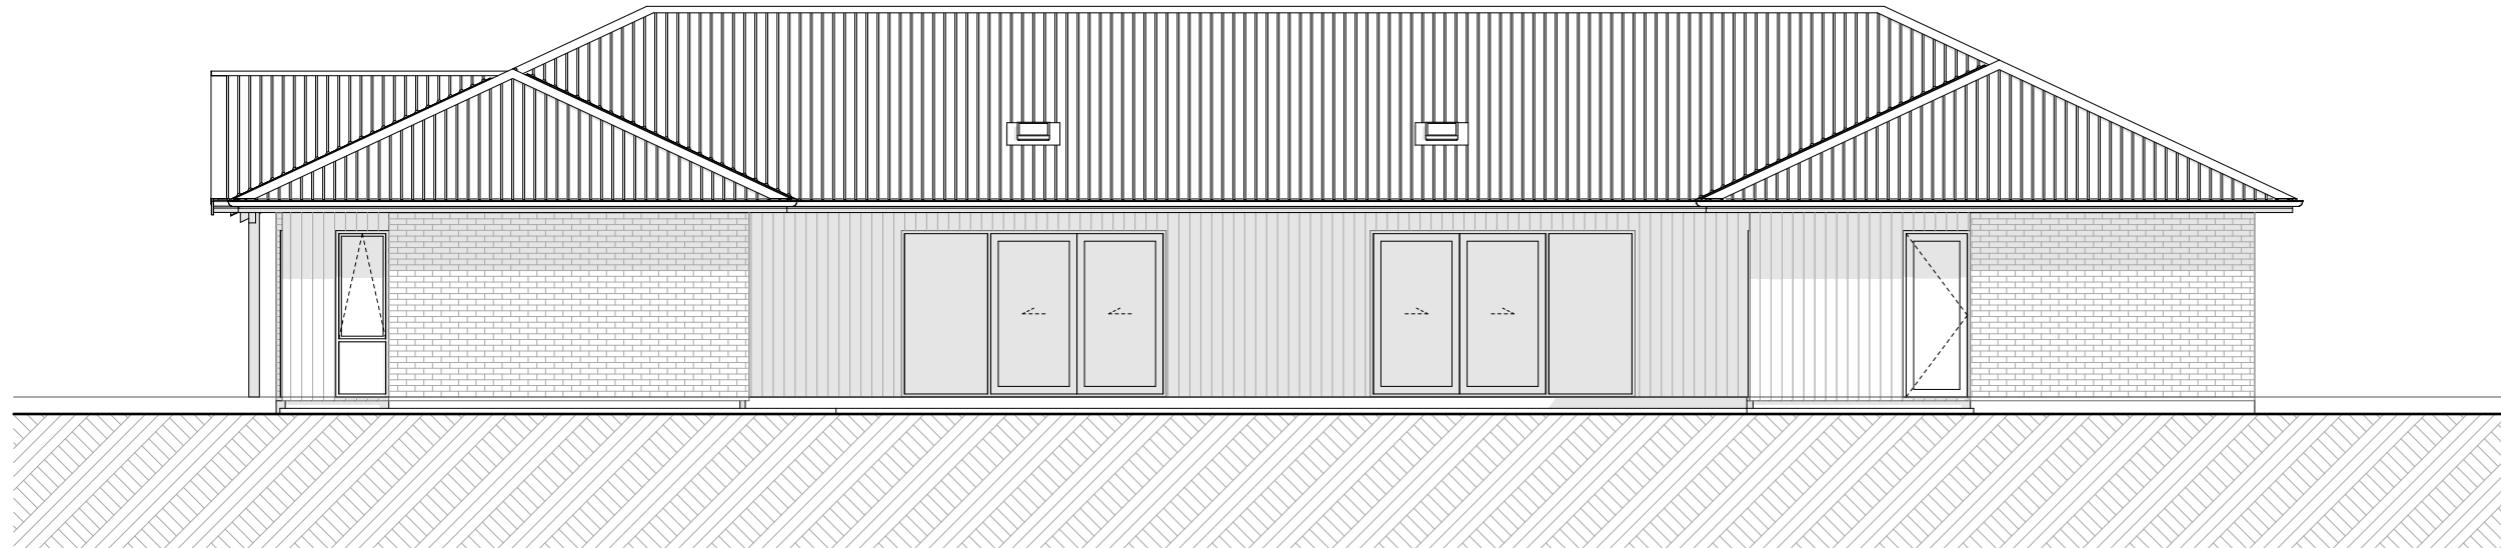

E-01 Elevation
Scale 1:100

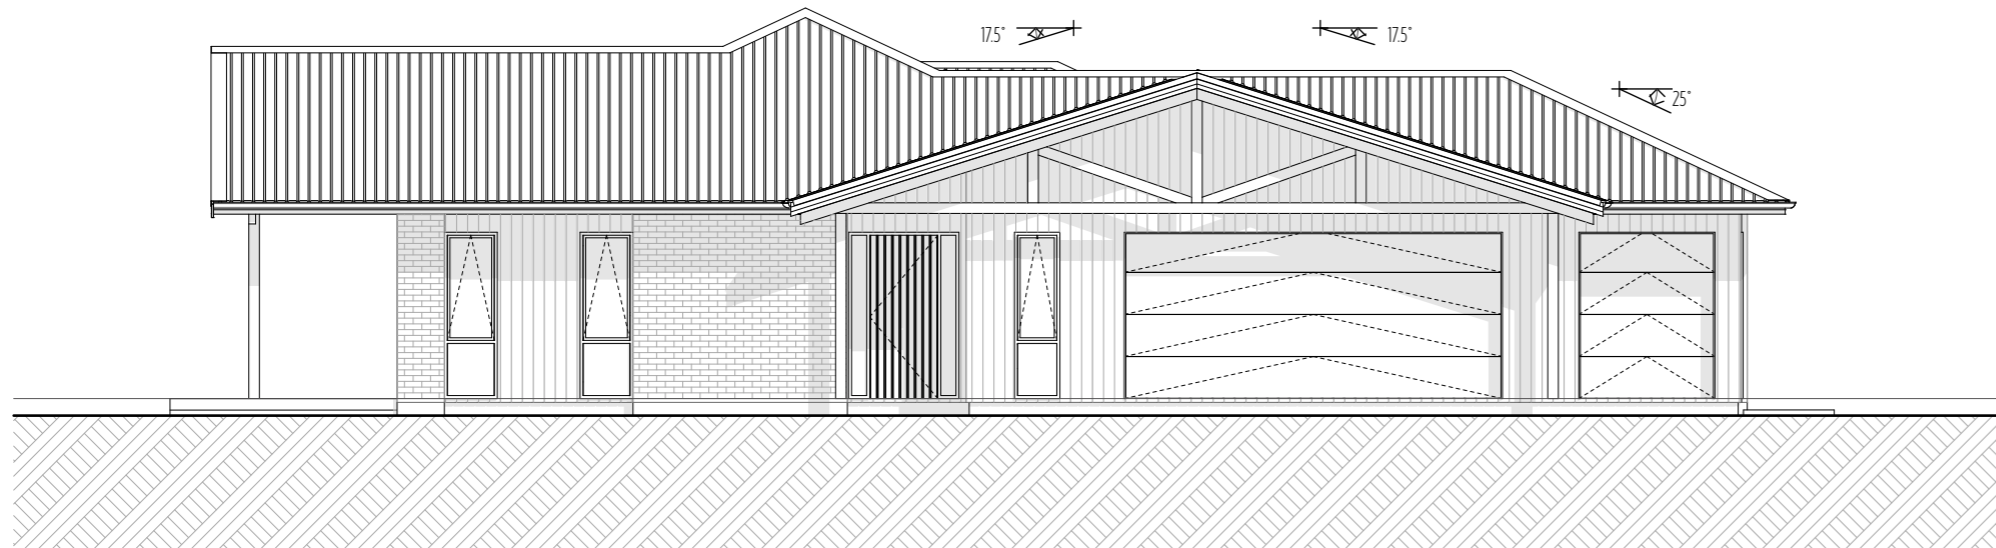

E-02 Elevation
Scale 1:100



E-03 Elevation
Scale 1:100



E-04 Elevation
Scale 1:100