


E-01

E-04

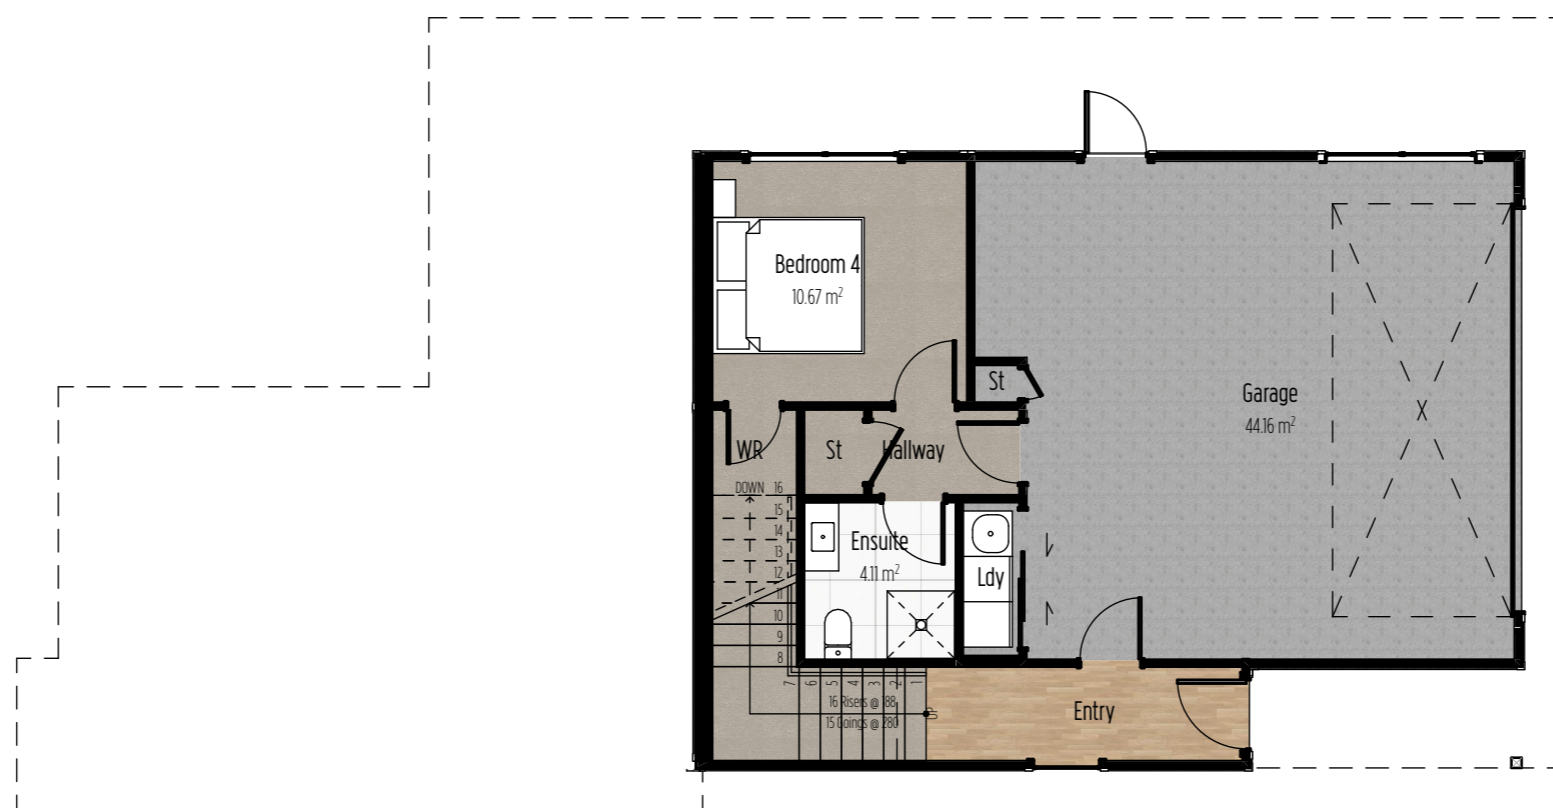

E-02

Ground Floor Area over Framing  
83.85 m<sup>2</sup>

E-03

**COASTAL HOMES**

Project Title

Kapawiti

Sheet Title

Ground Floor Plan

E-01



E-04

E-02

E-03

First Floor Area over Framing  
173.33 m<sup>2</sup>


**COASTAL HOMES**

Project Title


Kapawiti

Sheet Title


First Floor Plan

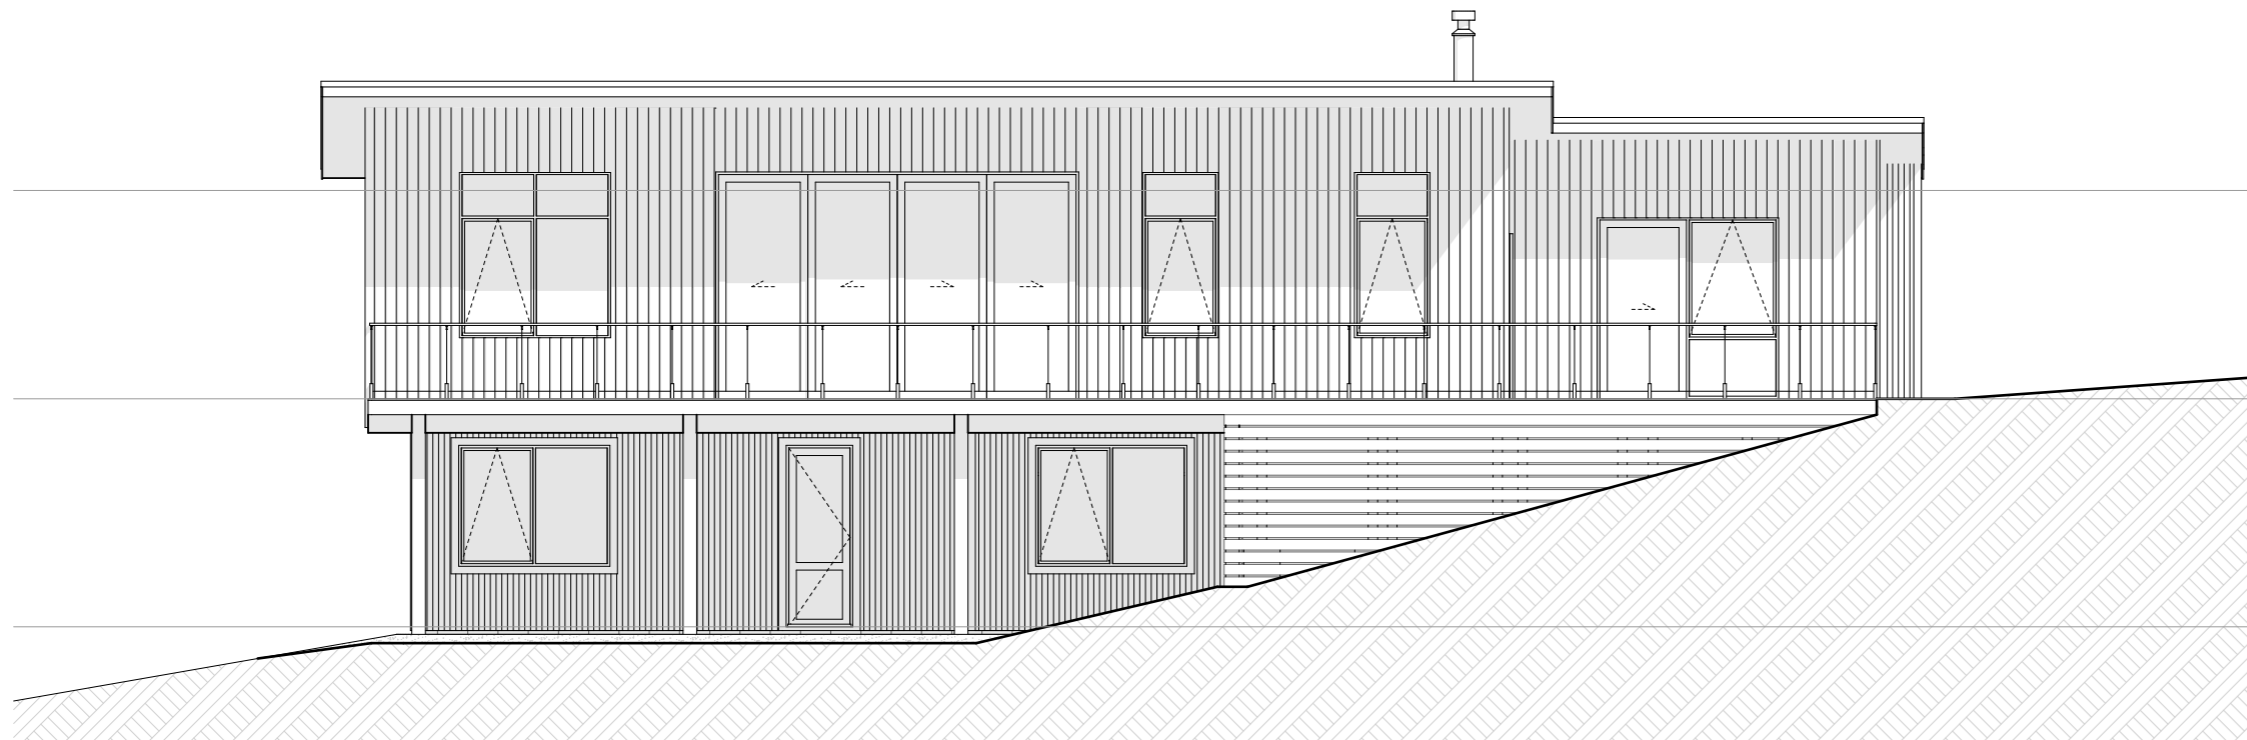


E-01 Elevation  
Scale 1:100

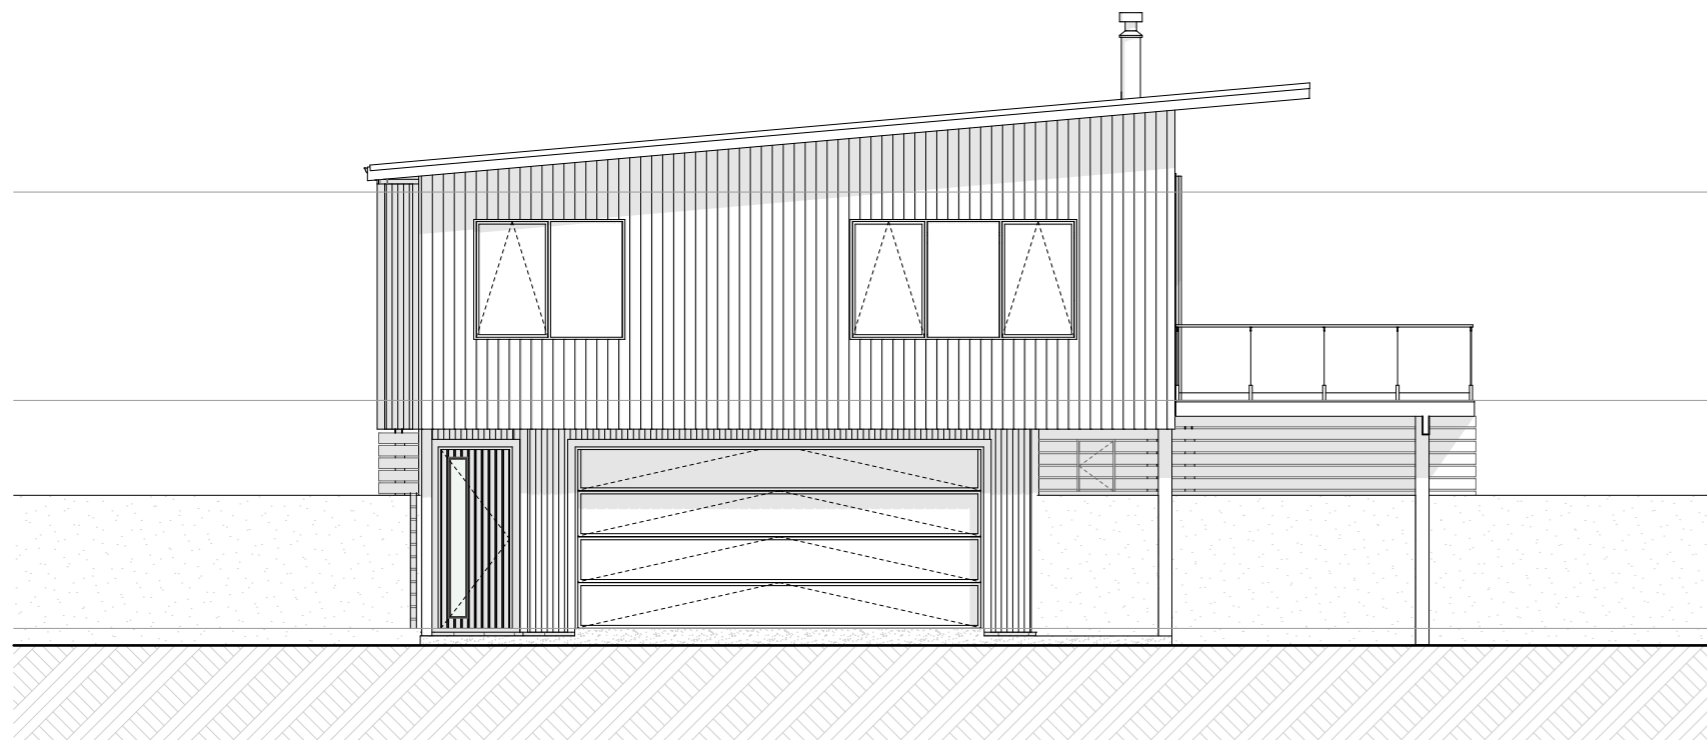

E-02 Elevation  
Scale 1:100

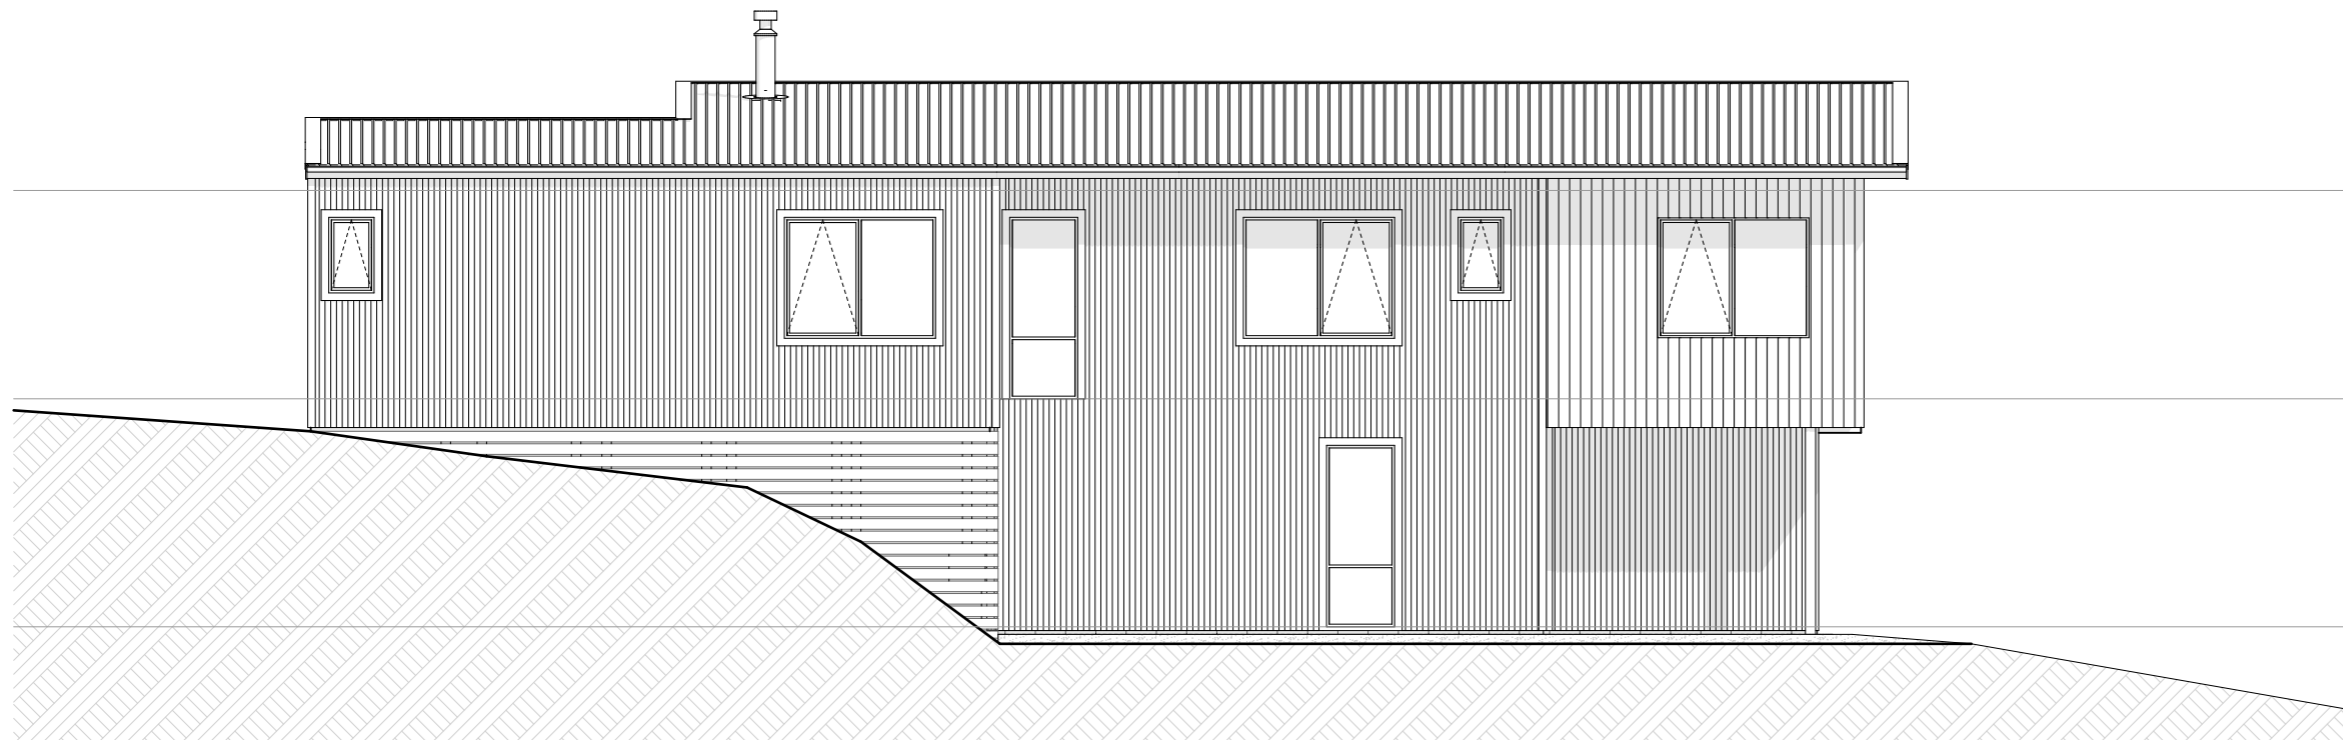

E-03 Elevation  
Scale 1:100

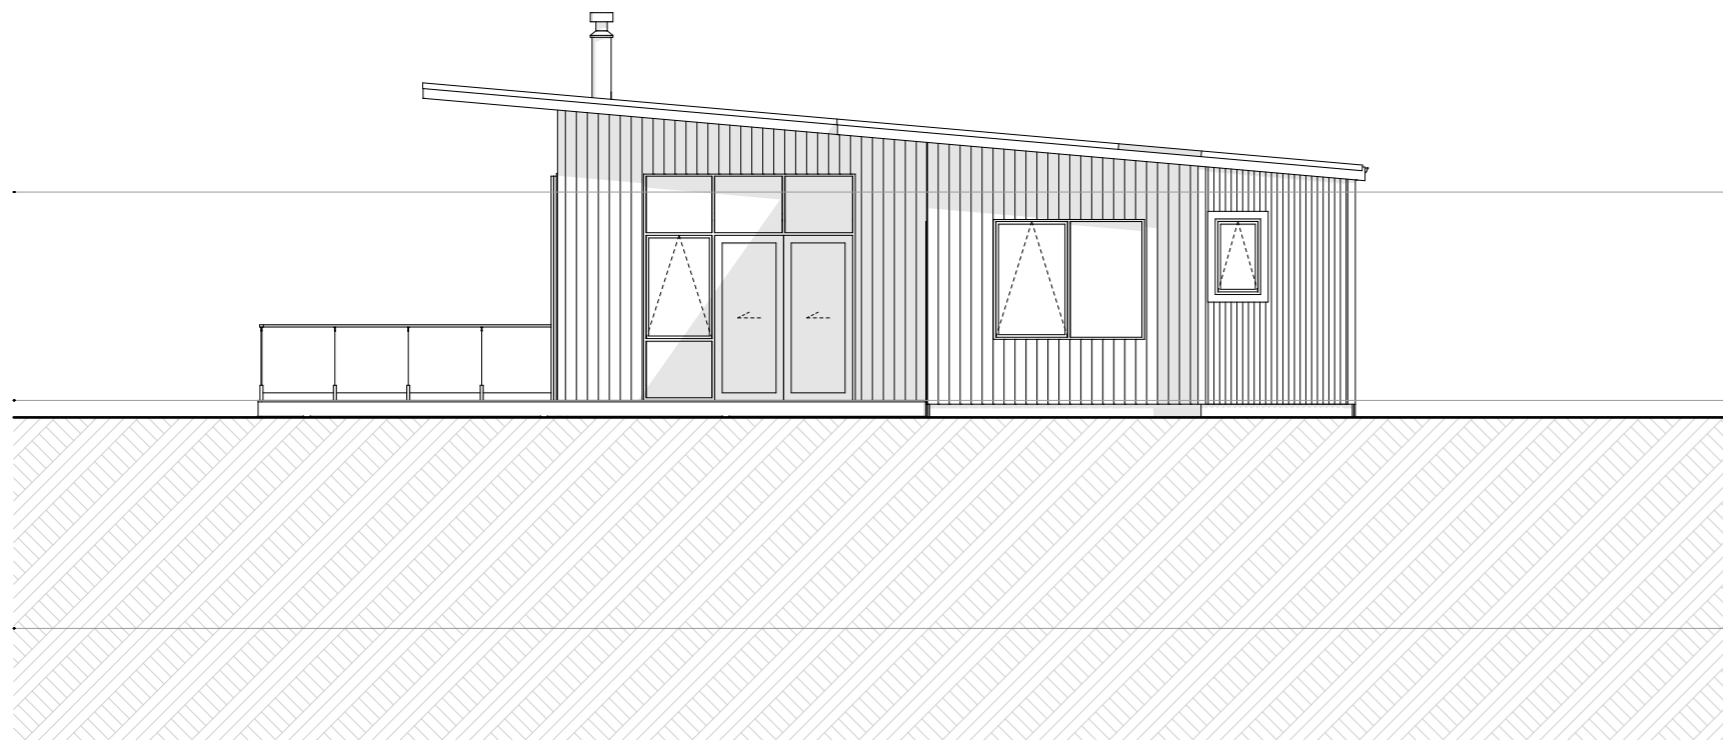

E-04 Elevation  
Scale 1:100